


ComfoAir Q 350 + ComfoWell8 x ComfoTube DN 75 mm e bocchette CLD-P 75

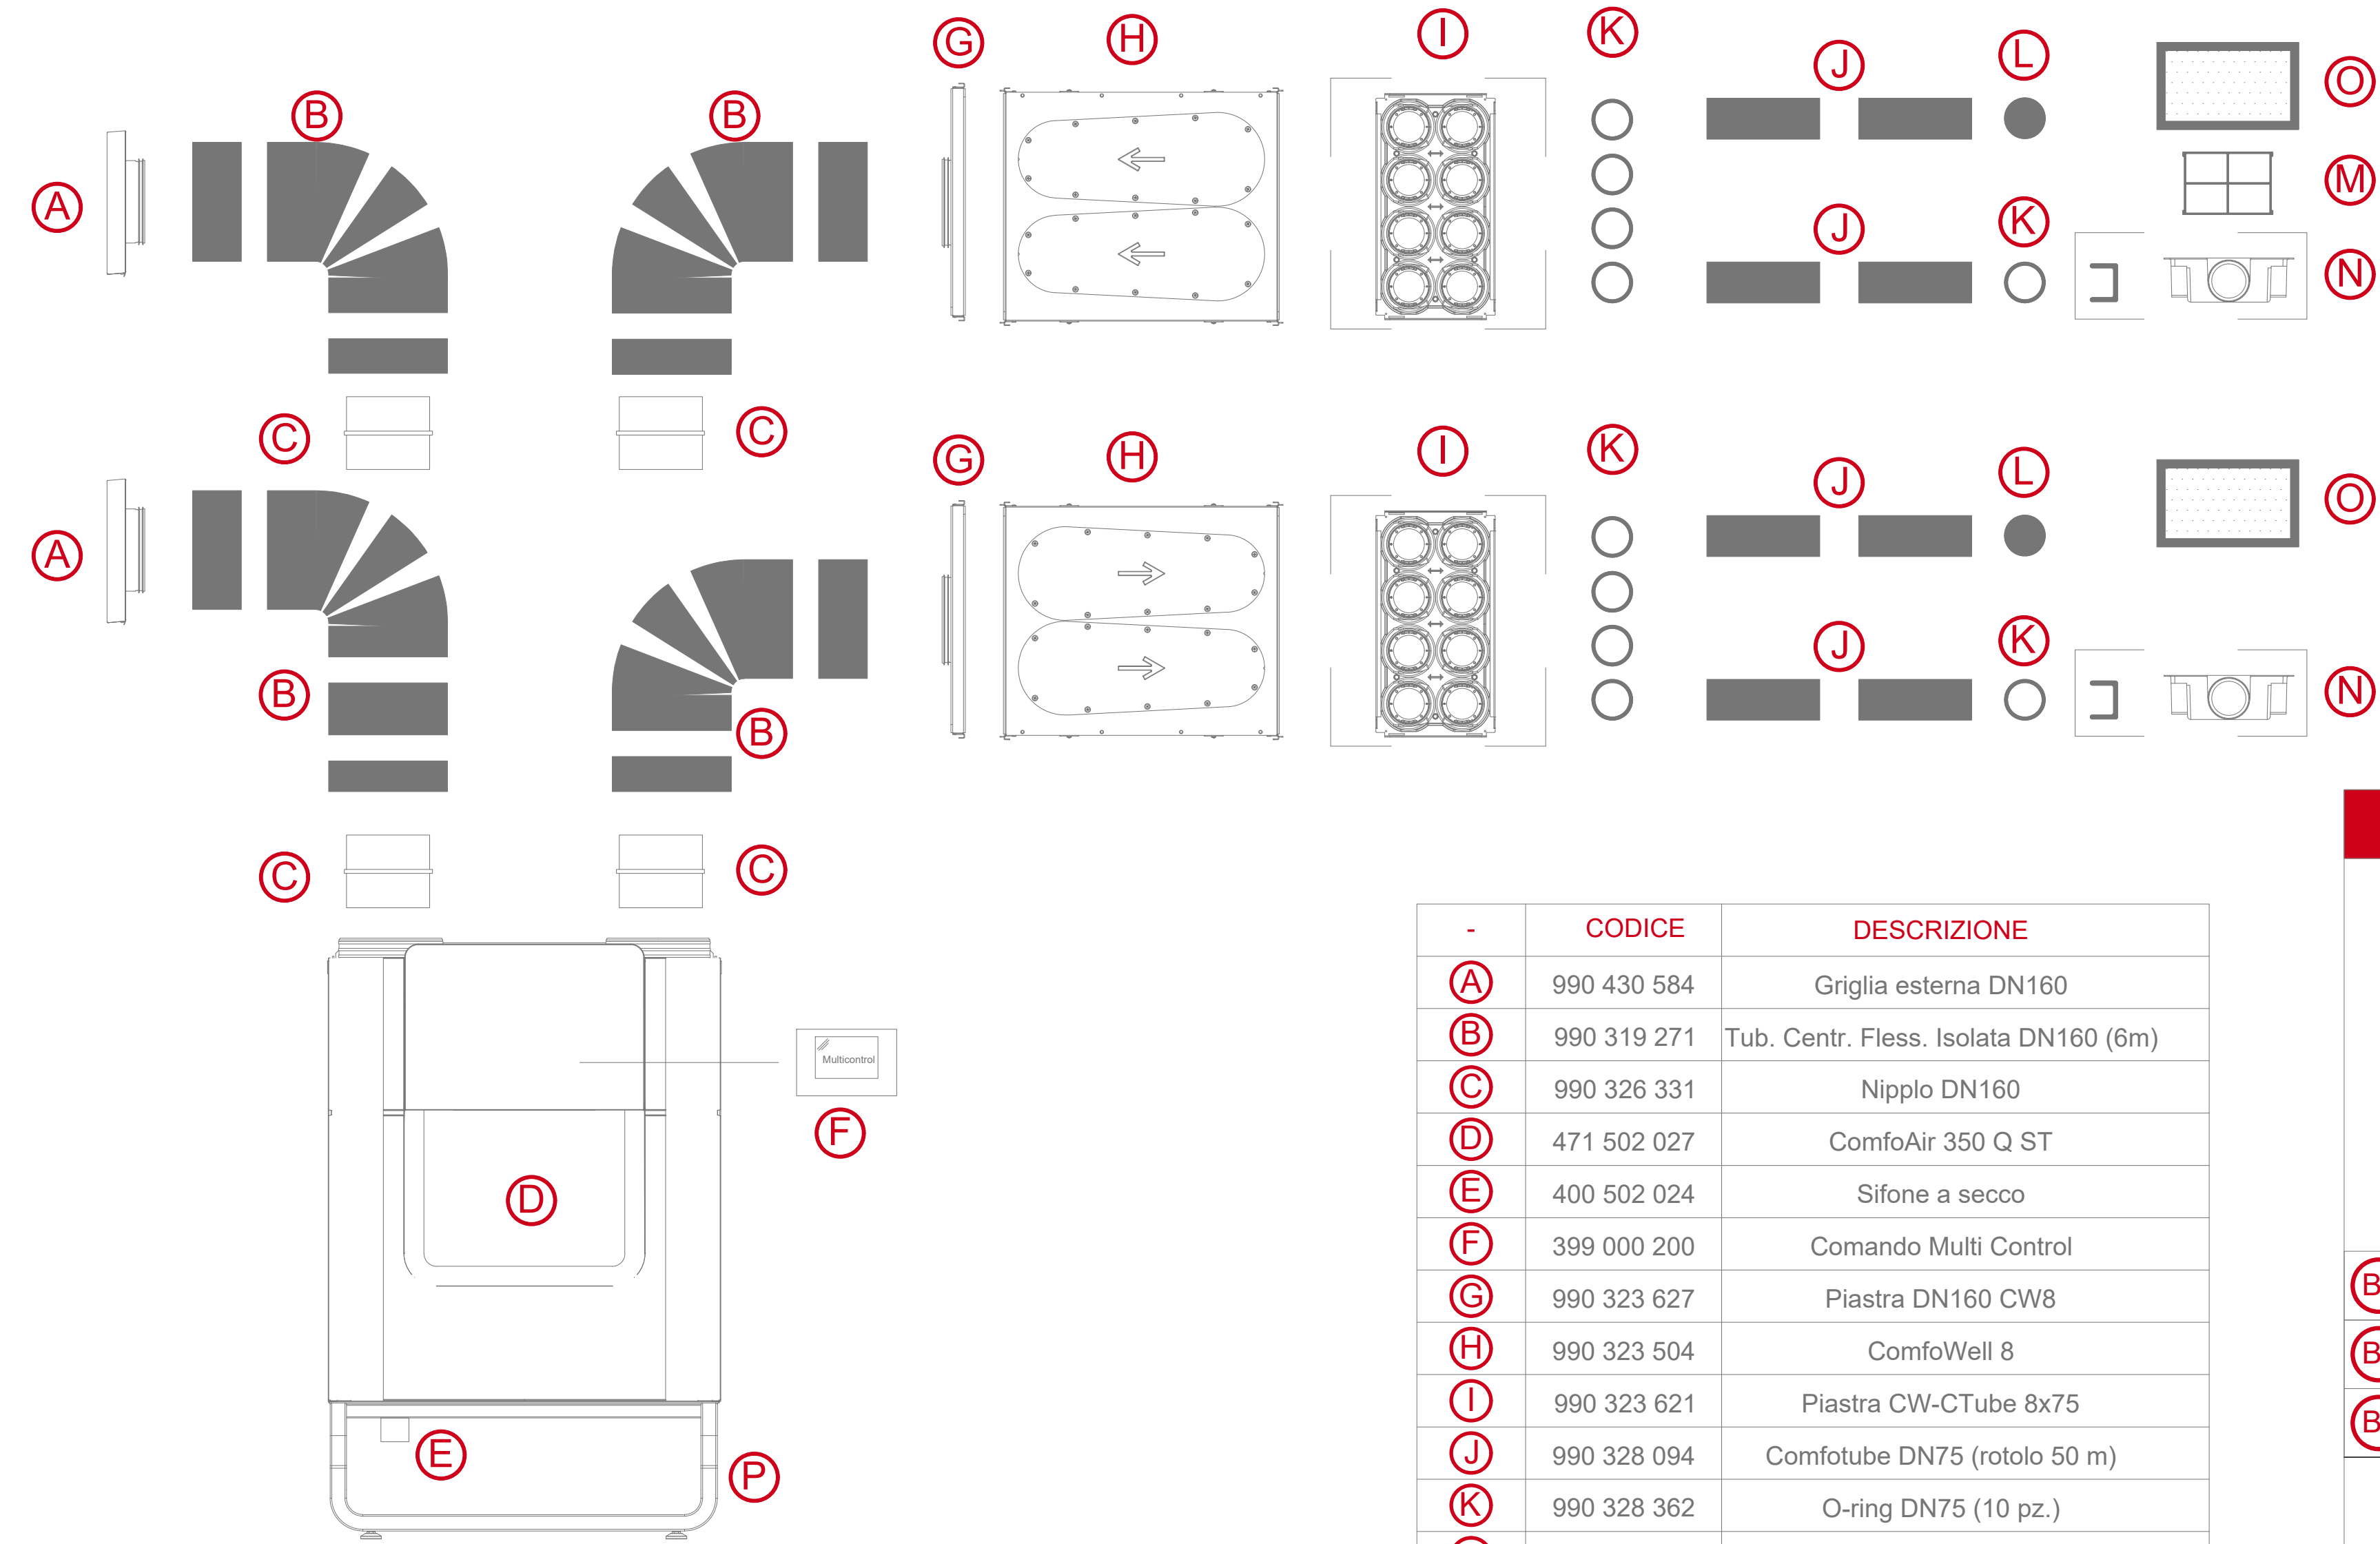

-	CODICE	DESCRIZIONE
(A)	990 430 584	Griglia esterna DN160
(B)	990 319 271	Tub. Centr. Fless. Isolata DN160 (6m)
(C)	990 326 331	Nipplo DN160
(D)	471 502 027	ComfoAir 350 Q ST
(E)	400 502 024	Sifone a secco
(F)	399 000 200	Comando Multi Control
(G)	990 323 627	Piastra DN160 CW8
(H)	990 323 504	ComfoWell 8
(I)	990 323 621	Piastra CW-CTube 8x75
(J)	990 328 094	Comfotube DN75 (rotolo 50 m)
(K)	990 328 362	O-ring DN75 (10 pz.)
(L)	990 328 262	Tappo DN75 (10 pz.)
(M)	990 320 573	Filtro CLD (10 pz.)
(N)	990 320 811	ComfoCase Bocchetta CLD-P75
(O)	990 320 621	ComfoGrid Griglia Pisa CLD-P
(P)	471 502 008	Supporto a pavimento

ALTERNATIVE

(B1) 990 328 693 - Cpipe Compact Ø160 1m

(B1) 990 328 694 - Cpipe Compact Ø160 curva 45°

(B1) 990 328 695 - Cpipe Compact Ø160 - racc.M-F

(N1) 990 326 150 - bocchetta TVA-P 2x75

NOTA: il presente schema ha il solo scopo illustrativo e non costituisce progetto